



LEGEND

- Area for Drinking
- Area for Entertainment
- Wall Mounted Fire Extinguisher
- Emergency Exit Direction Sign (Luminated)
- Emergency Exit - "push bar to open"
- Emergency Lighting
- Fire Alarm Actuating Point
- Fire Alarm Sounder
- Smoke Detector


- Water (1)
- Foam (2)
- Dry Powder (3)
- Fire Blanket (4)
- (5)
- (6)

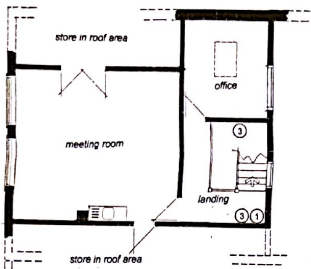

existing first floor plan

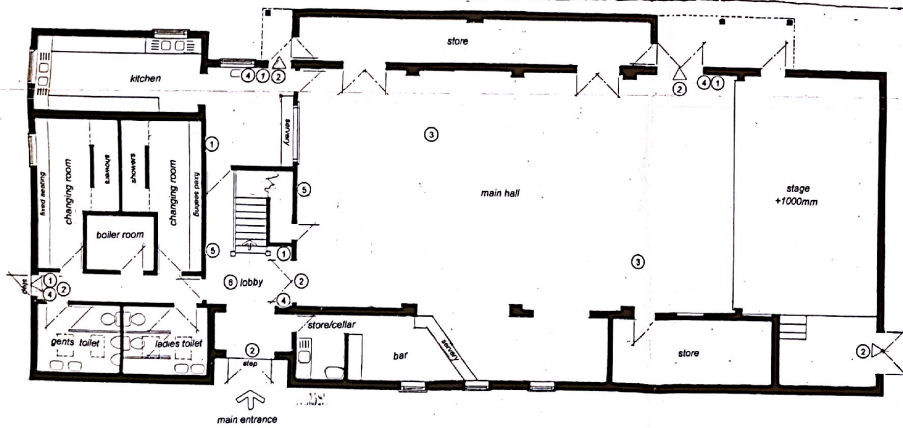

existing ground floor plan

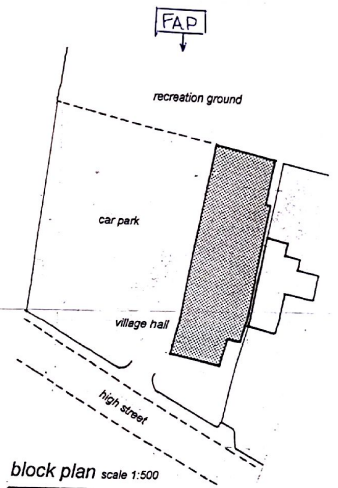

block plan scale 1:500

<p>Existing Floor Plans Hawkesbury Upton Village Hall High Street Hawkesbury Upton South Gloucestershire</p>	
Date:	July 2005
Scale:	1:100
Drawing No:	D.HVH.05/07/01
Prepared By:	Iain FAP Building Physics and Consulting Services 01454 254100

Do Not Scale. All Dimensions And Contents To Be Checked On Site. Any Variations To Be Reported To The Client.